


② 2ND FLOOR PLAN
SCALE: 1/16" = 1'-0"

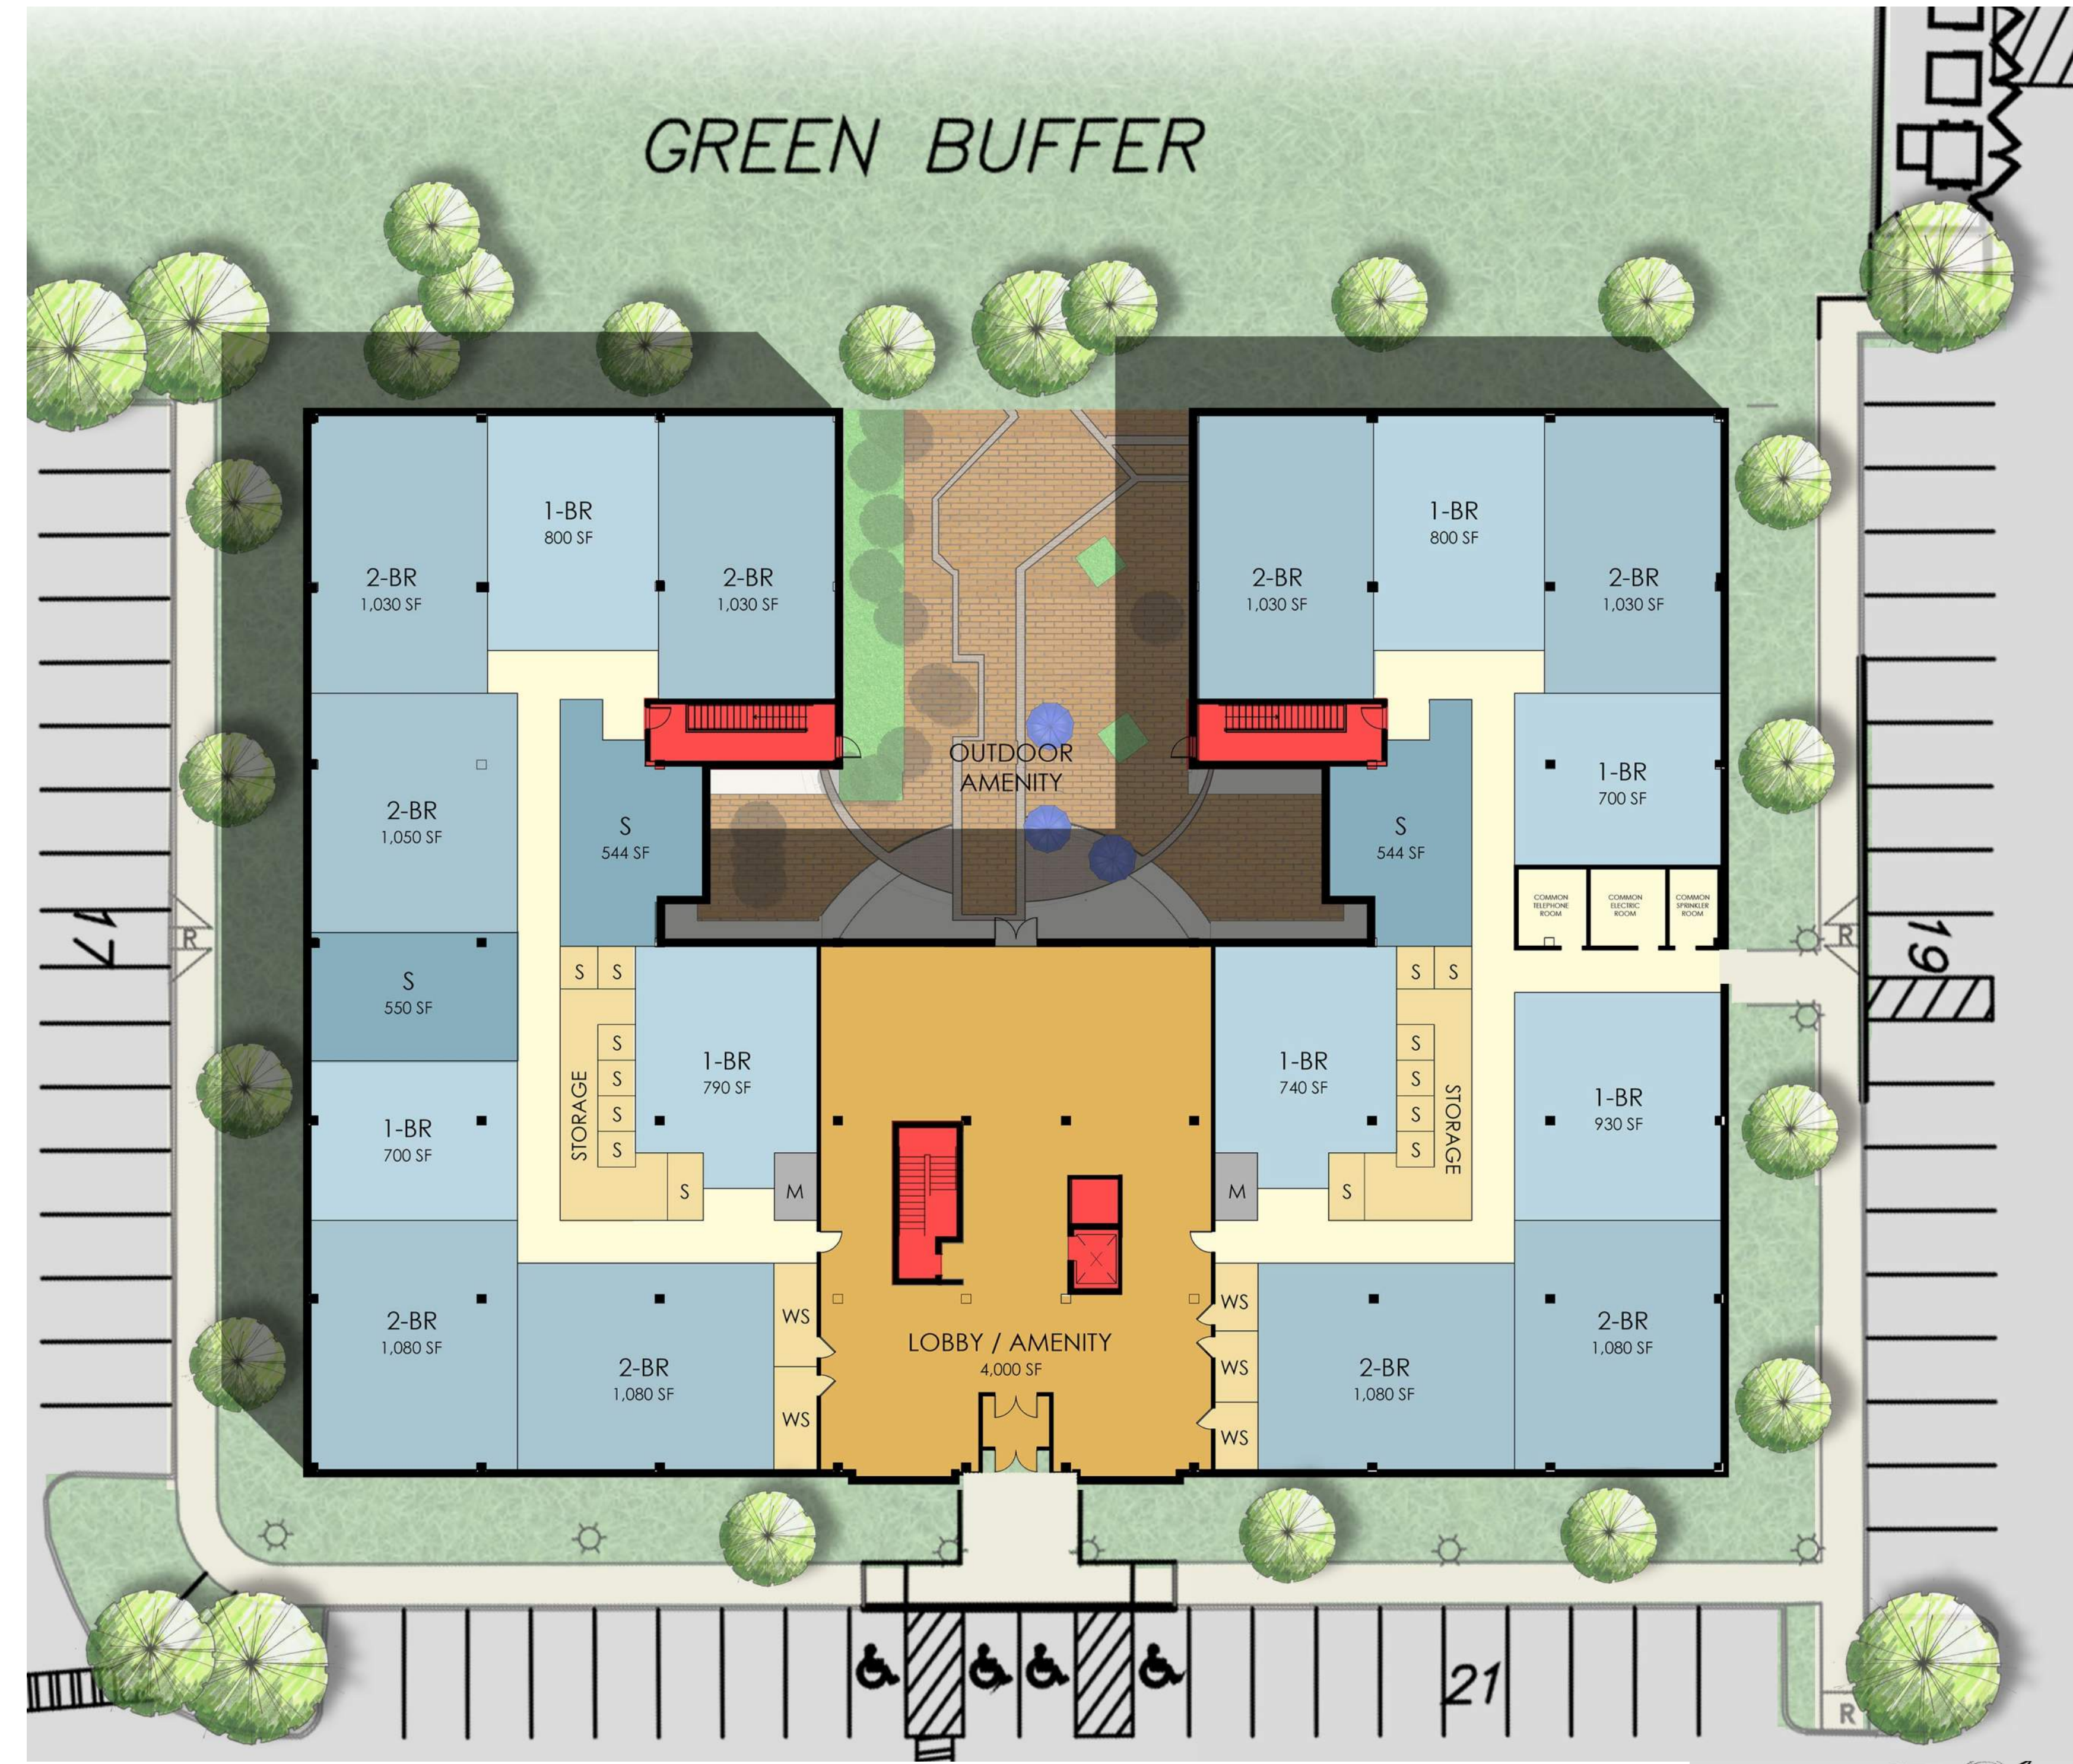

① 1ST FLOOR PLAN
SCALE: 1/16" = 1'-0"

TOTAL UNITS	42 DU
• STUDIO:	7 DU
• 1-BEDROOM:	14 DU
• 2-BEDROOM:	21 DU

A-5

OFFICE BUILDING - PROPOSED FLOOR PLAN
DATE: 03/24/2021