




EXISTING VIEW FROM PENNINGTON ROAD




PROPOSED VIEW FROM PENNINGTON ROAD

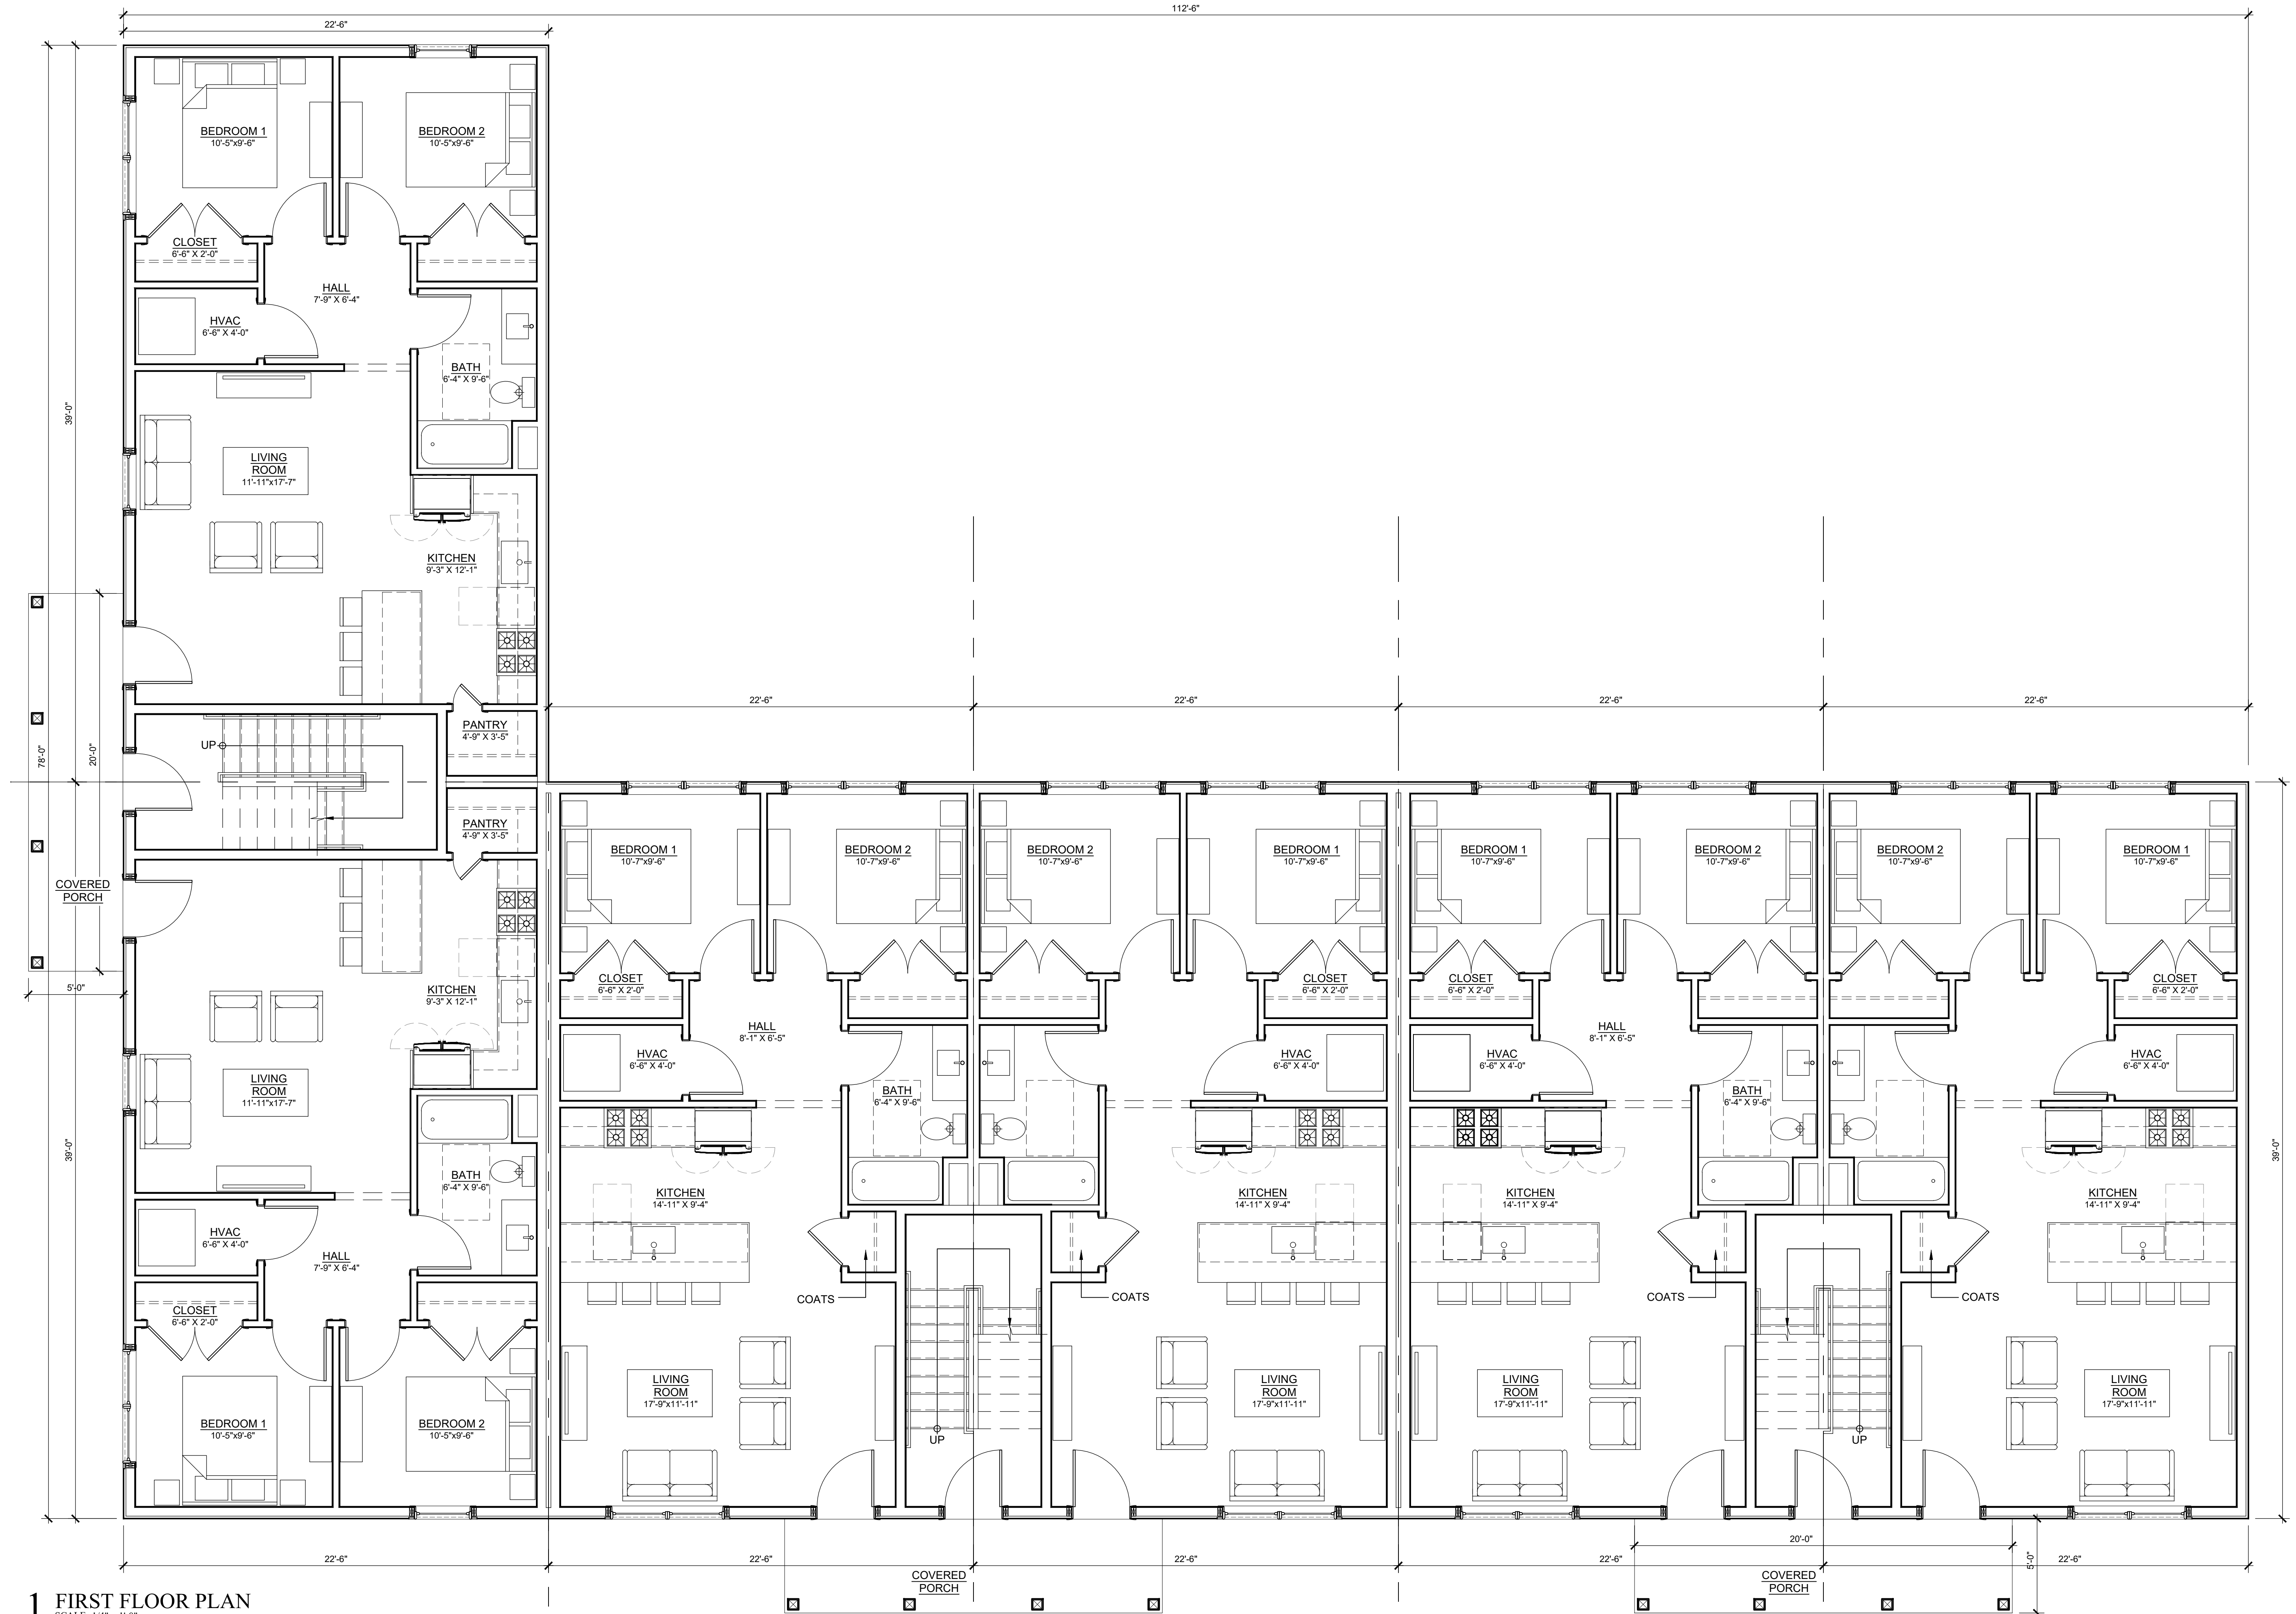

1 FIRST FLOOR PLAN
SCALE: 1/4" = 1'-0"

EWING PROPERTIES, LLC

1602 PENNINGTON RD, Ewing, NJ 08638

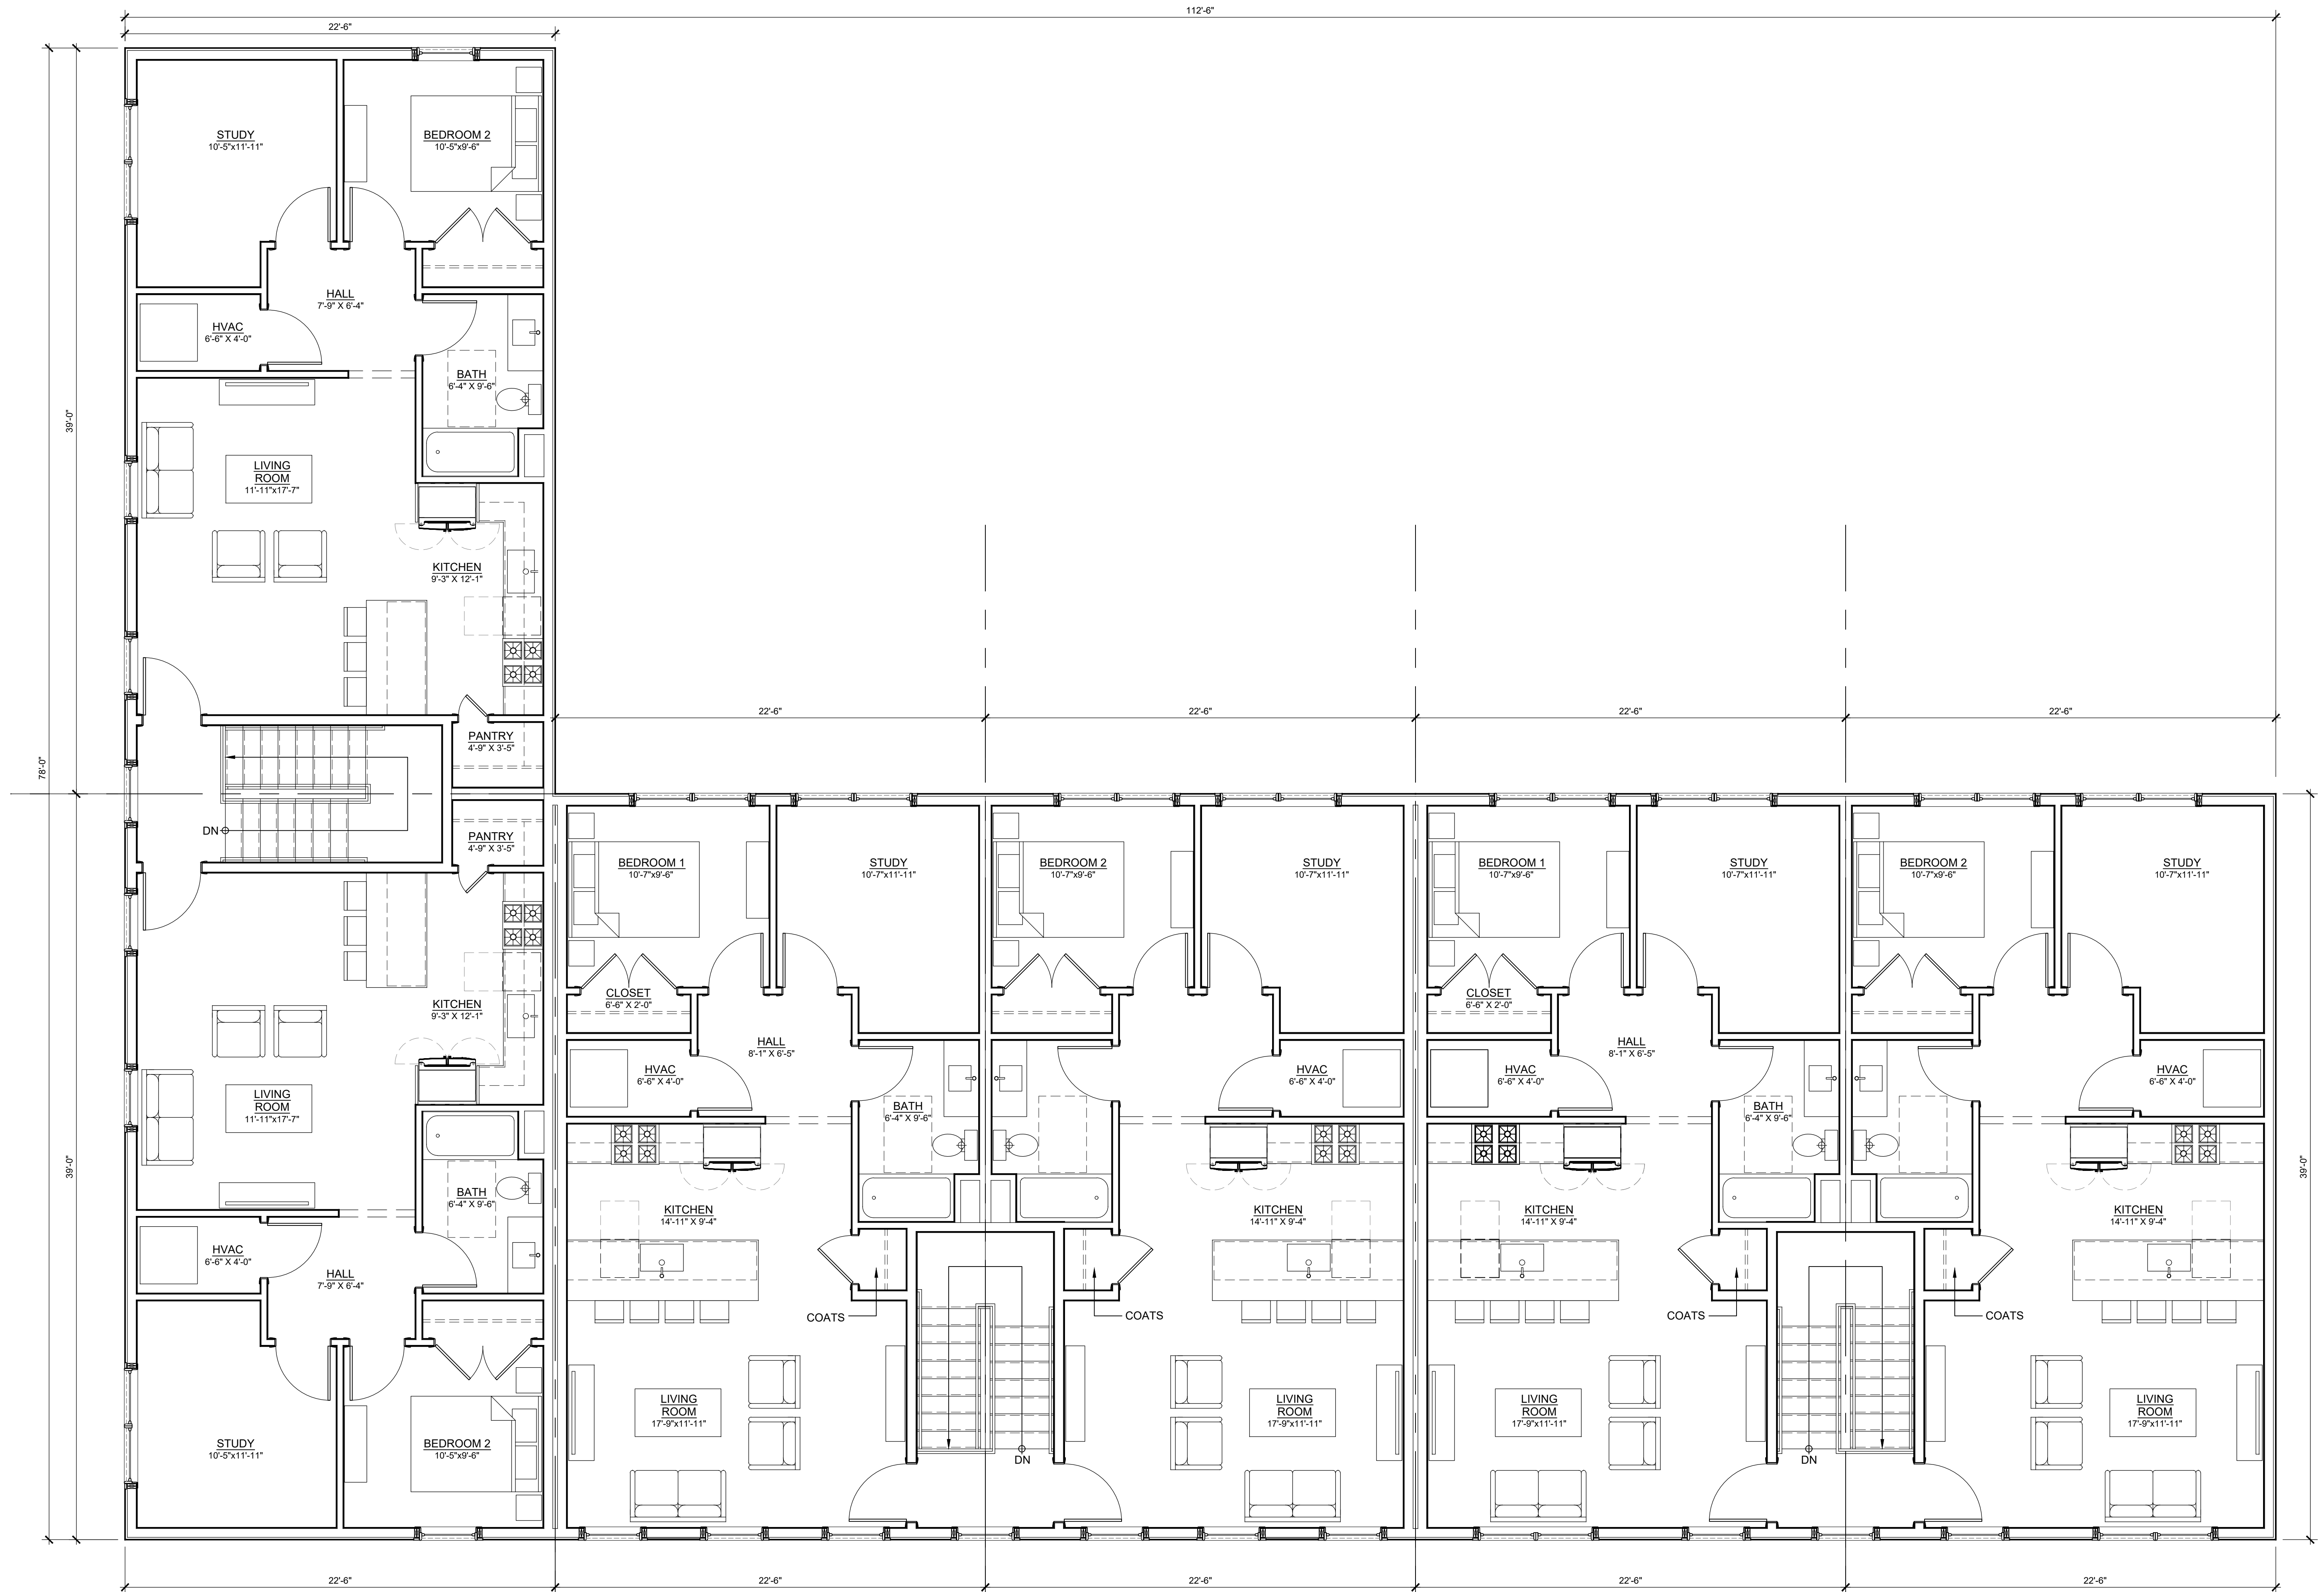

1 SECOND FLOOR PLAN
 SCALE: 1/4" = 1'-0"

EWING PROPERTIES, LLC

1602 PENNINGTON RD, Ewing, NJ 08638



1 PENNINGTON ROAD ELEVATION
SCALE: 1/4" = 1'-0"



2 WOODLAND AVENUE ELEVATION
SCALE: 1/4" = 1'-0"