


RECEIVED

NOV 7 2022

Ewing Township Code Enforcement Office
2 Jake Garzio Dr
Ewing NJ 08628

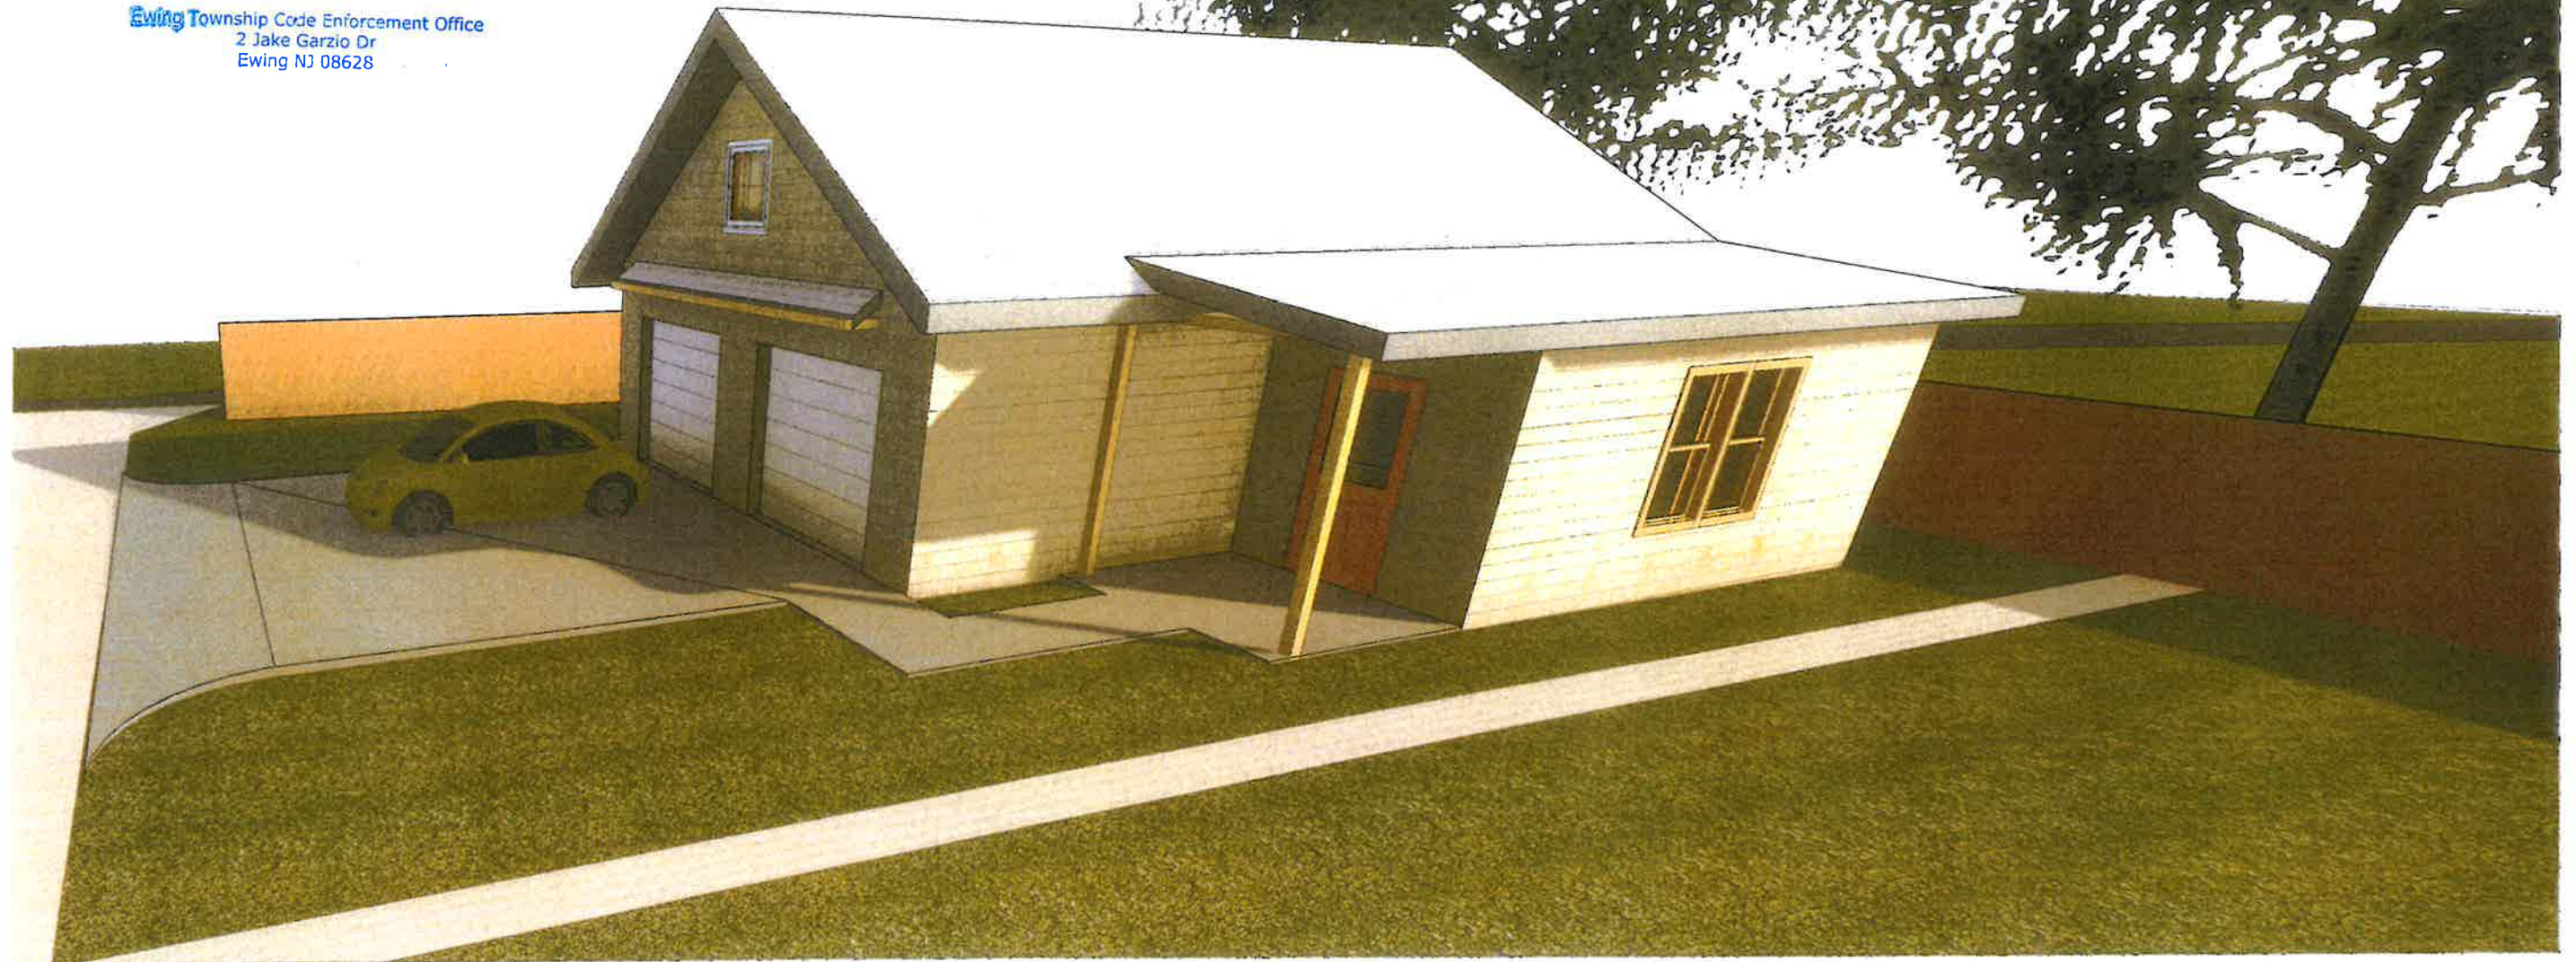

① View from Woodbury Road

Paul Liucci

Garage Proposal


2152 Pennington Road, Ewing NJ

No.	Description	Date

COVER

Project number	2112	0
Date	10/18/2022	
Drawn by	Author	
Checked by	Checker	Scale

Woodbury Road

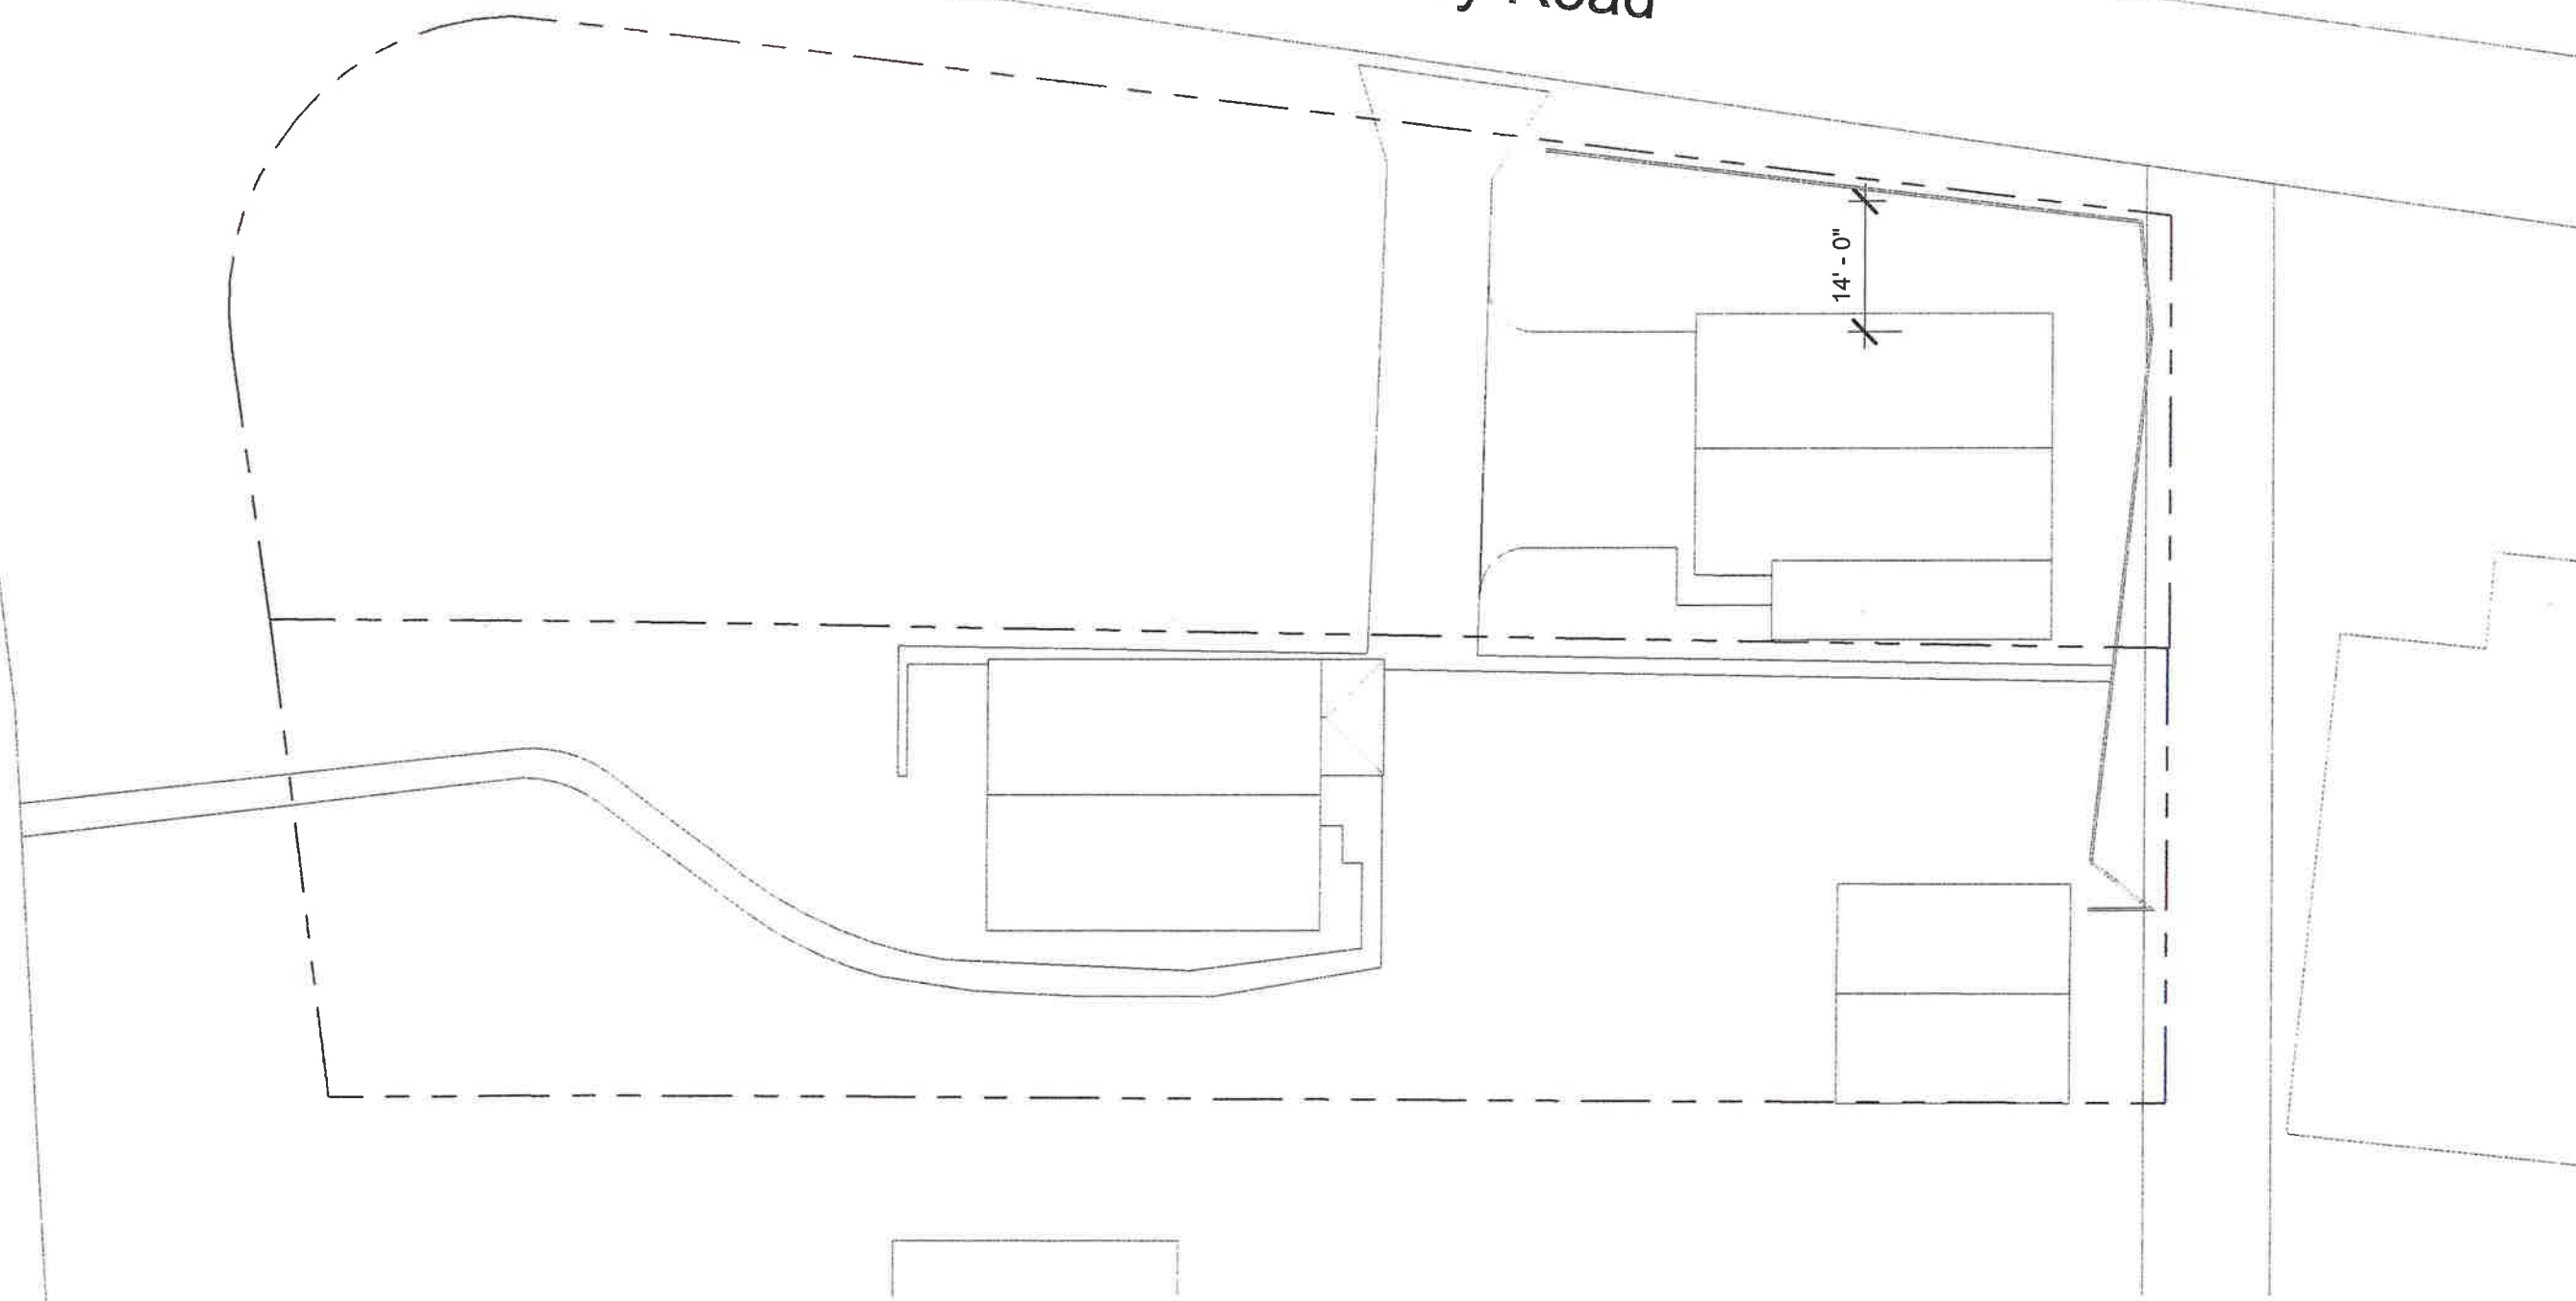

① Site Plan
1" = 20'-0"

Paul Liucci

Garage Proposal

2152 Pennington Road, Ewing NJ

No.	Description	Date

Site Plan


Project number	2112
Date	10/18/2022
Drawn by	Author
Checked by	Checker

2

Scale 1" = 20'-0"

External Footprint

- Garage
- New Addition to StoneDriveway
- Shop

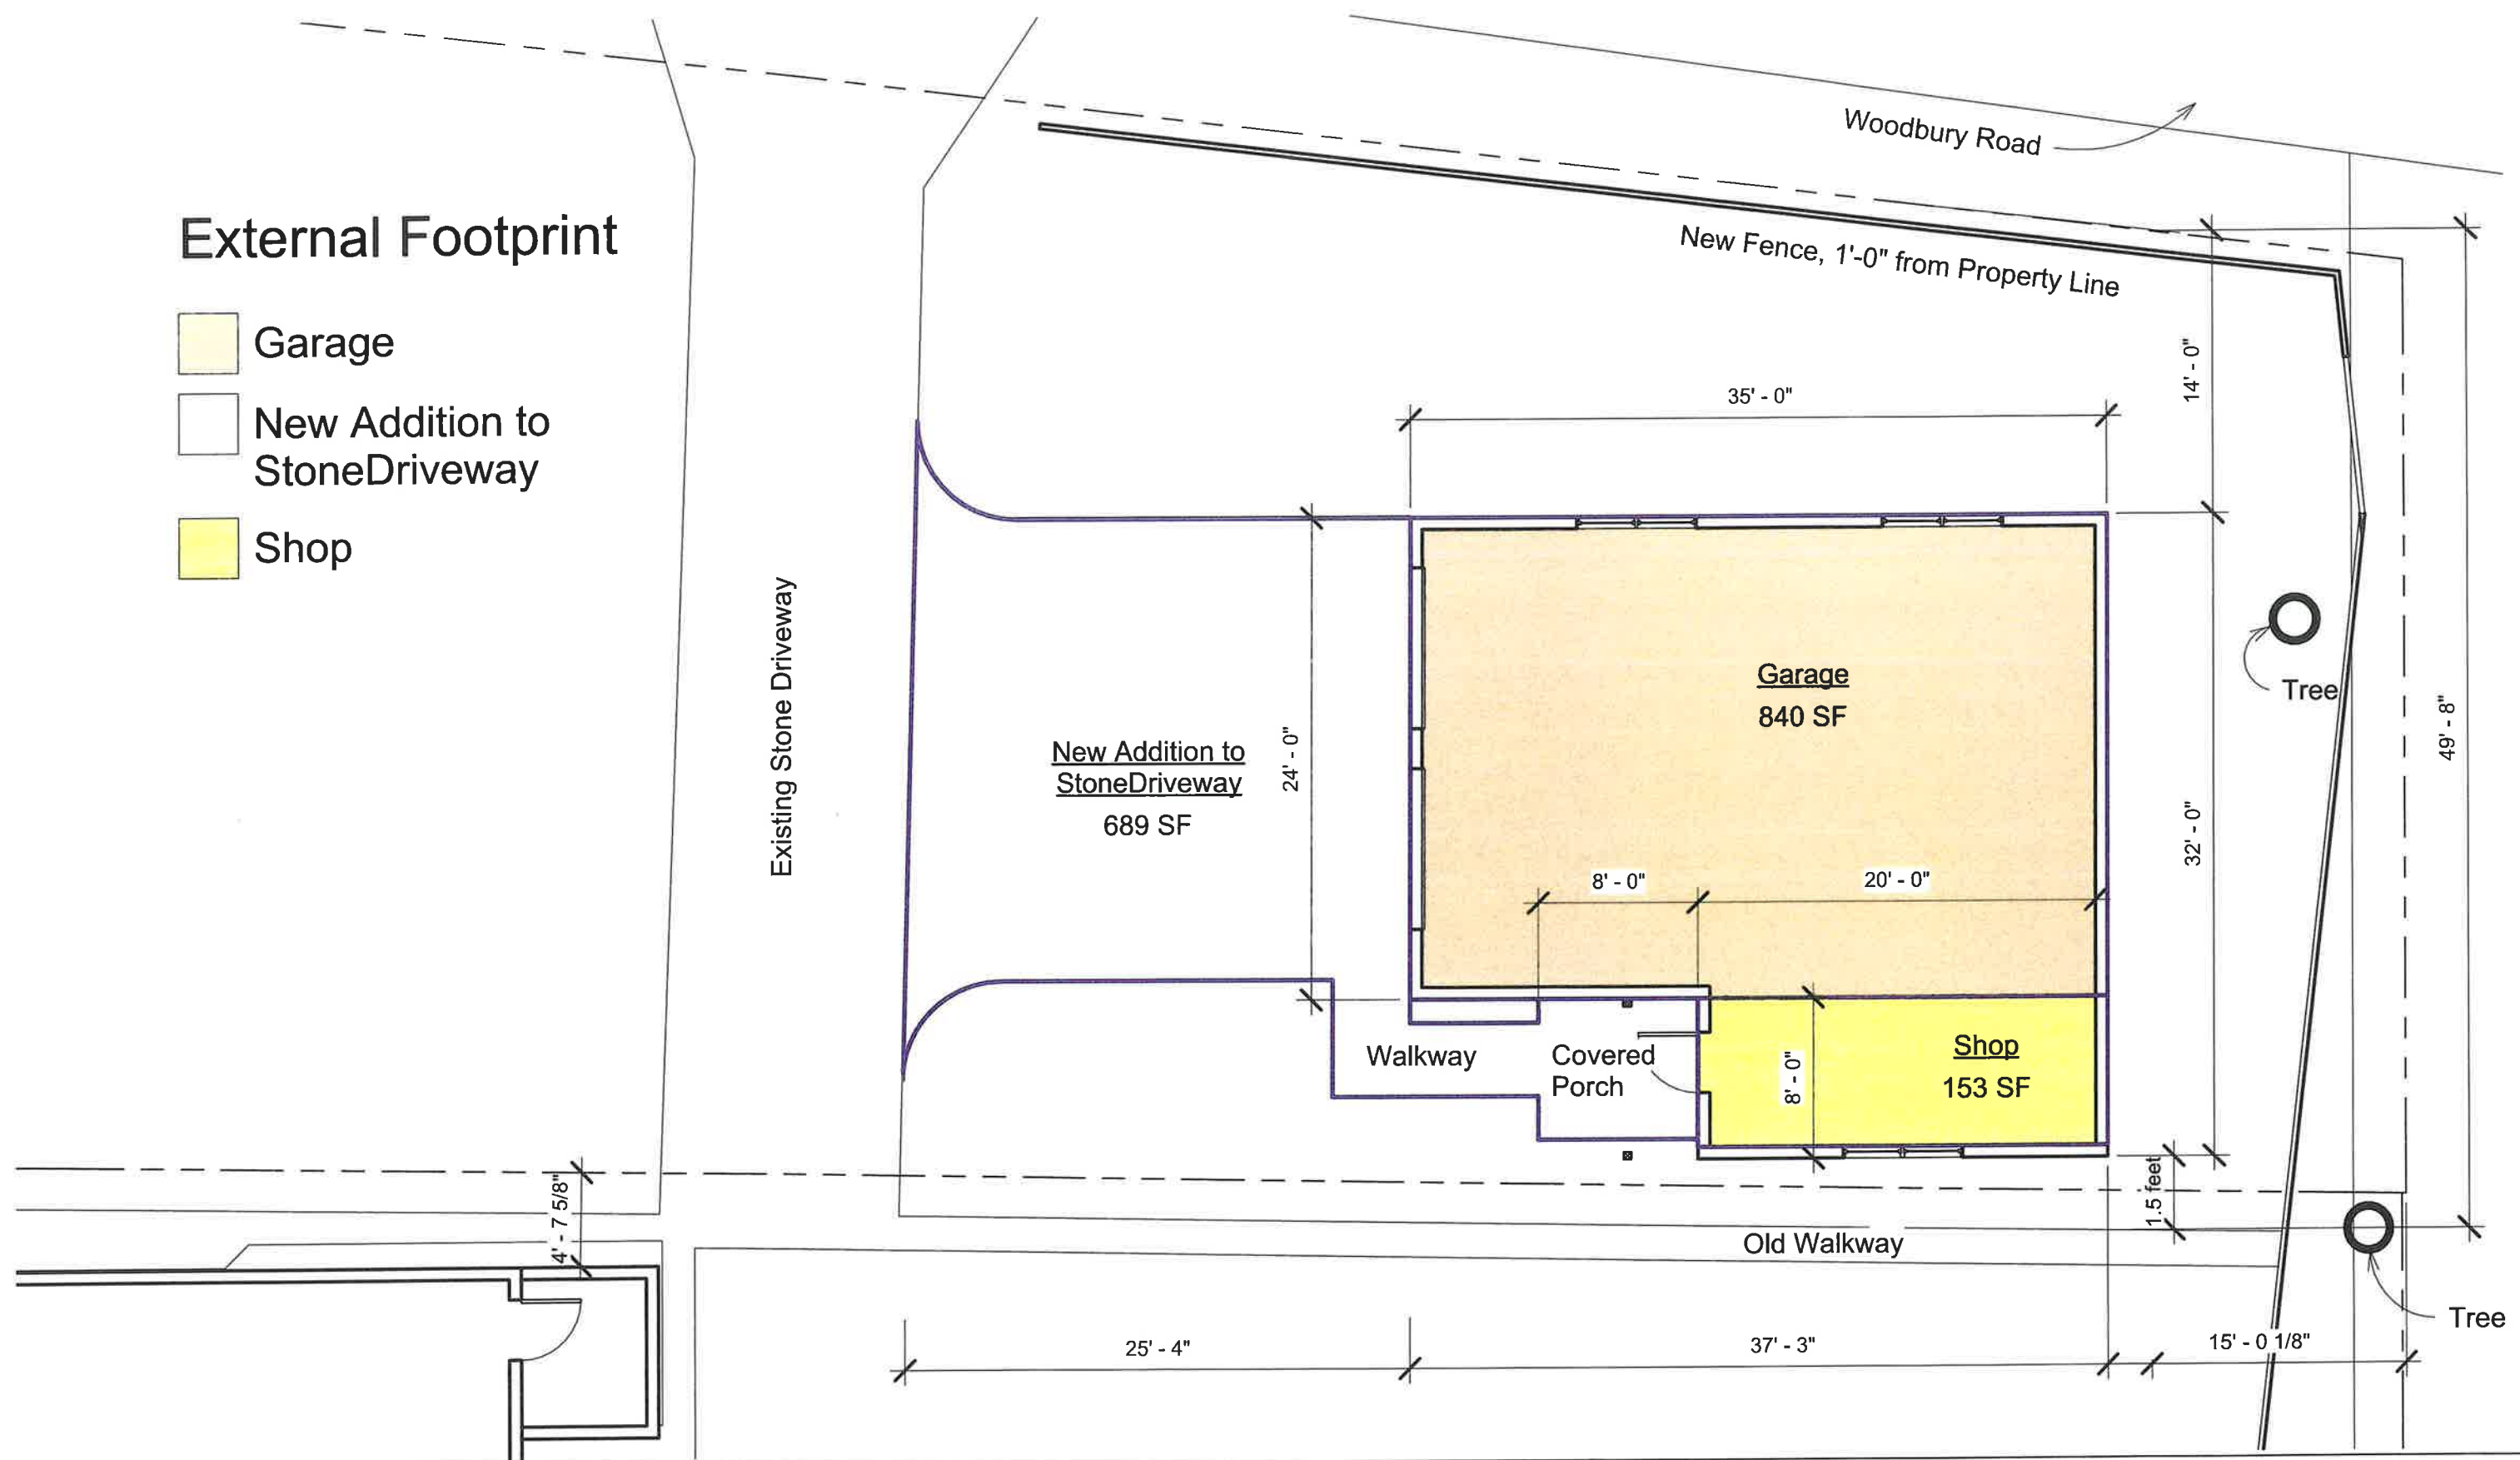

Paul Liucci
Garage Proposal

No.	Description	Date

First		1
Project number	2112	
Date		
Drawn by	Author	
Checked by	Checker	Scale 1/8" = 1'-0"