



PLANTING DETAIL DECIDUOUS TREES < 4.0" CAL.

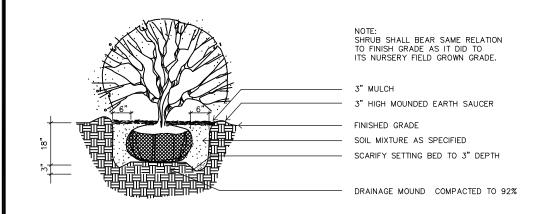

SHRUB PLANTING DETAIL

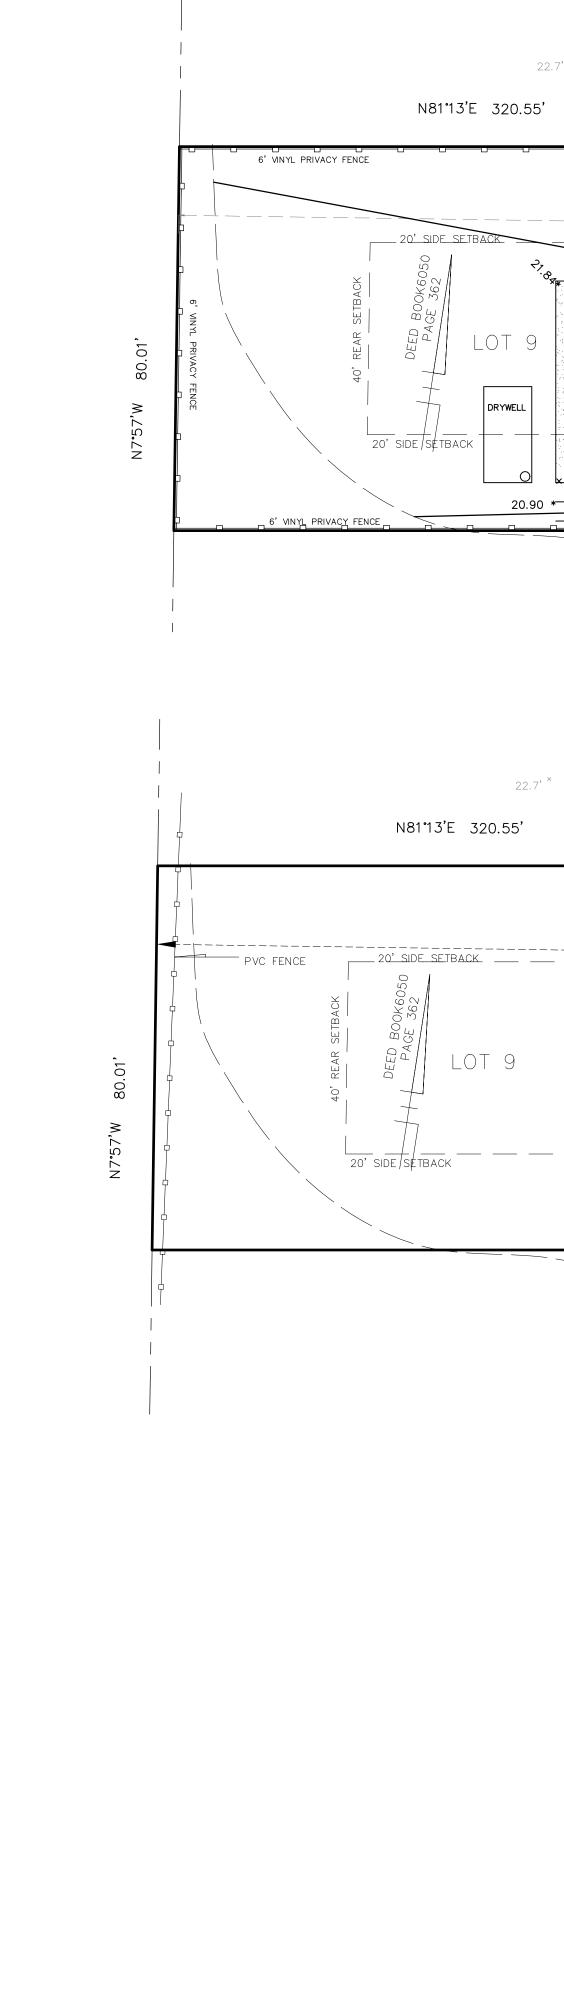

LOT 4

