







NEW RESIDENCE
208 SOMERSET AVE, EWING, NJ

ELLISDALE

Date: 8/26/23

David J. Barici, RA
732 Cottage Rd.
Glenside, PA 19038
phone: 215.833.4375
fax: 888.335.8041
dbarici@djbarchitect.net
www.djbarchitect.net



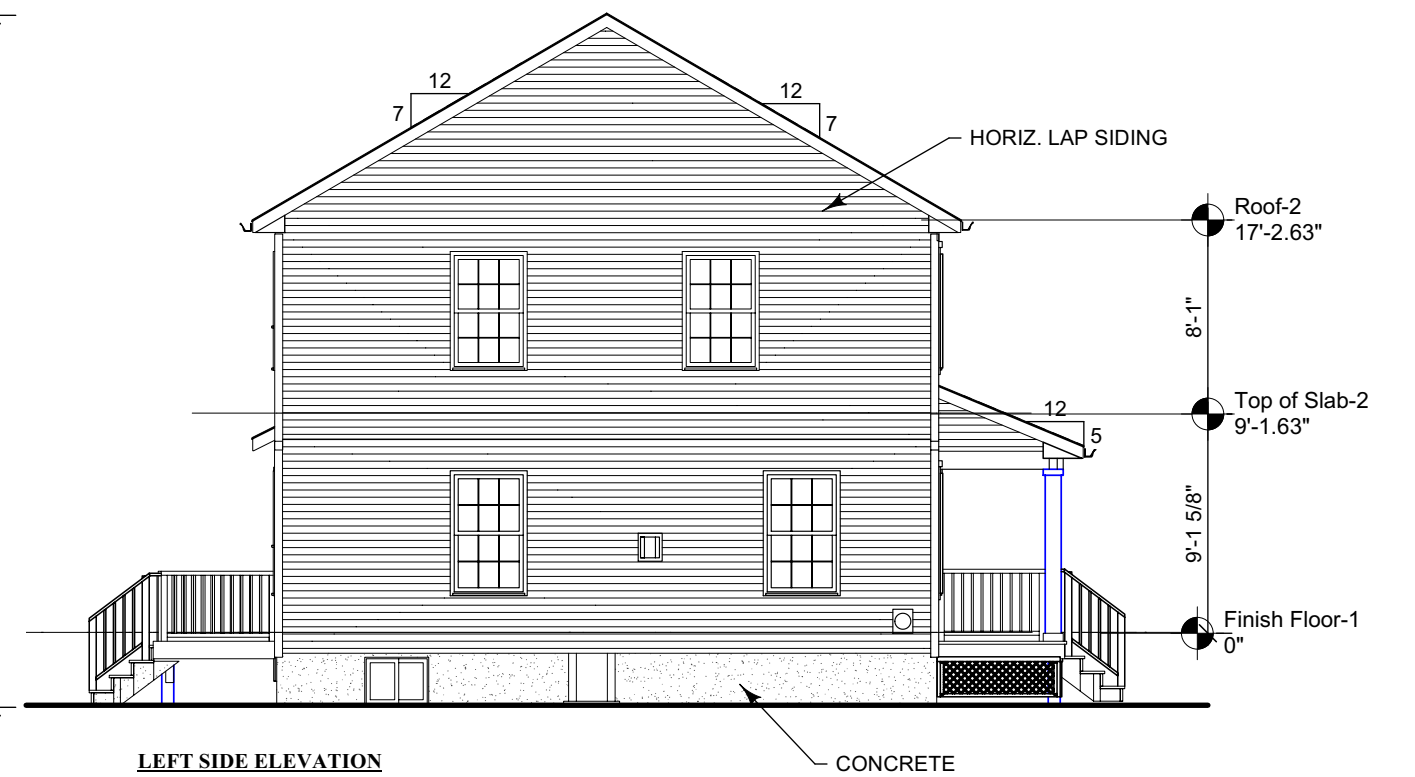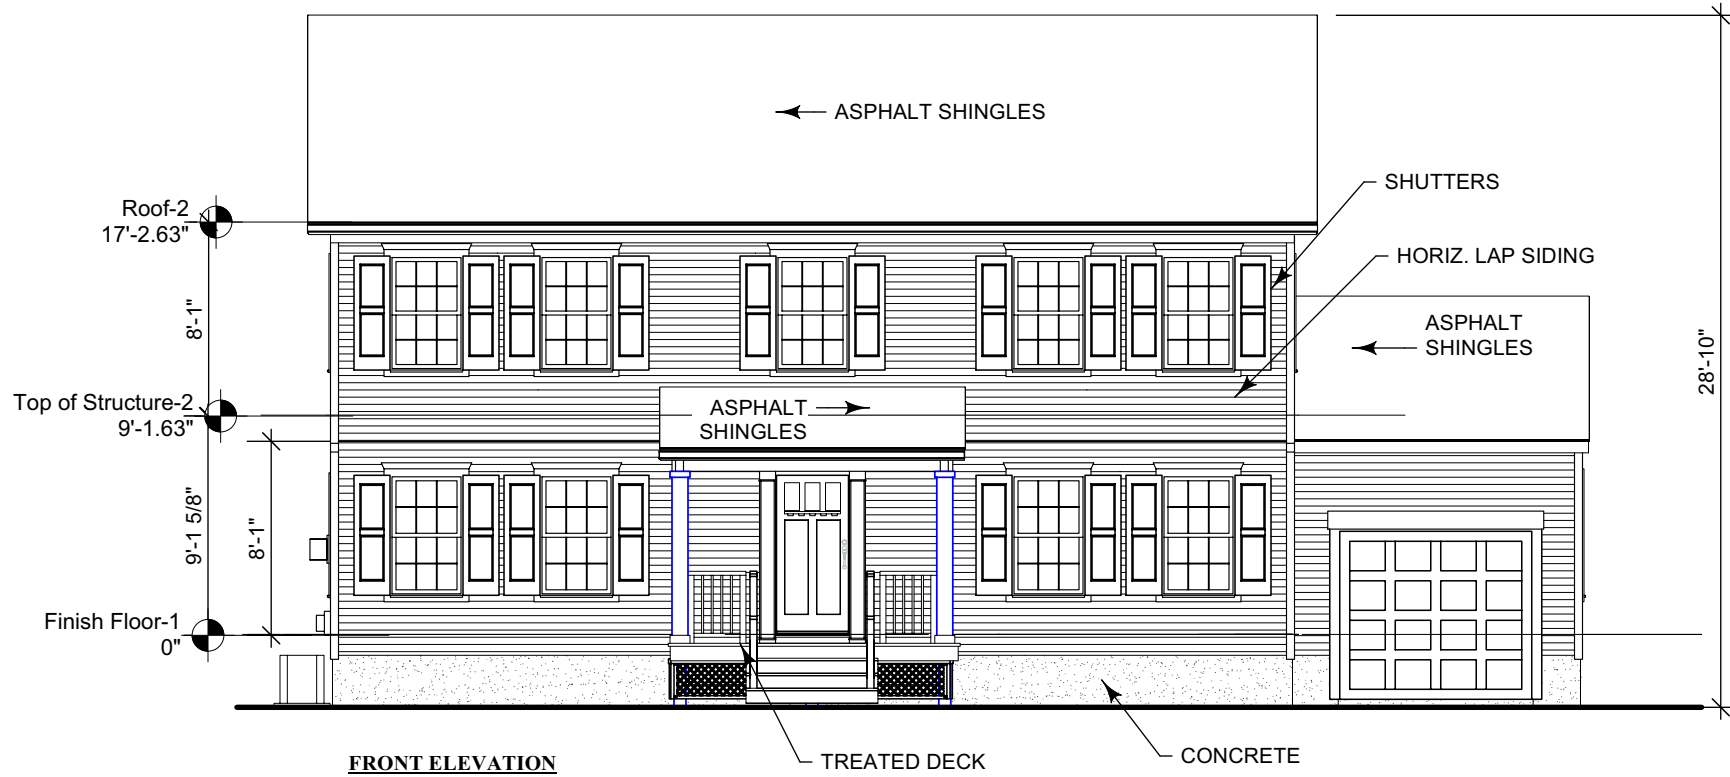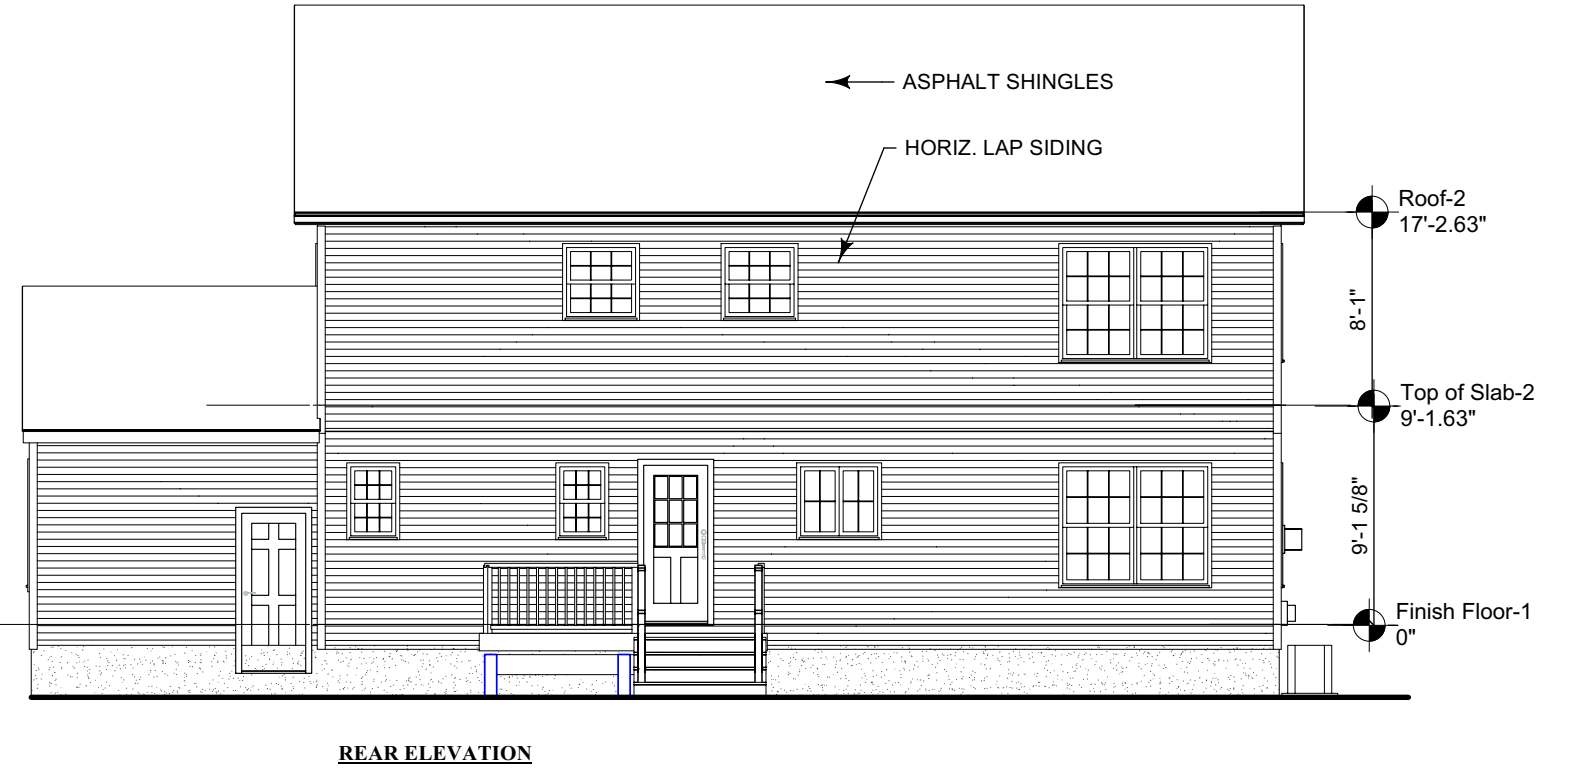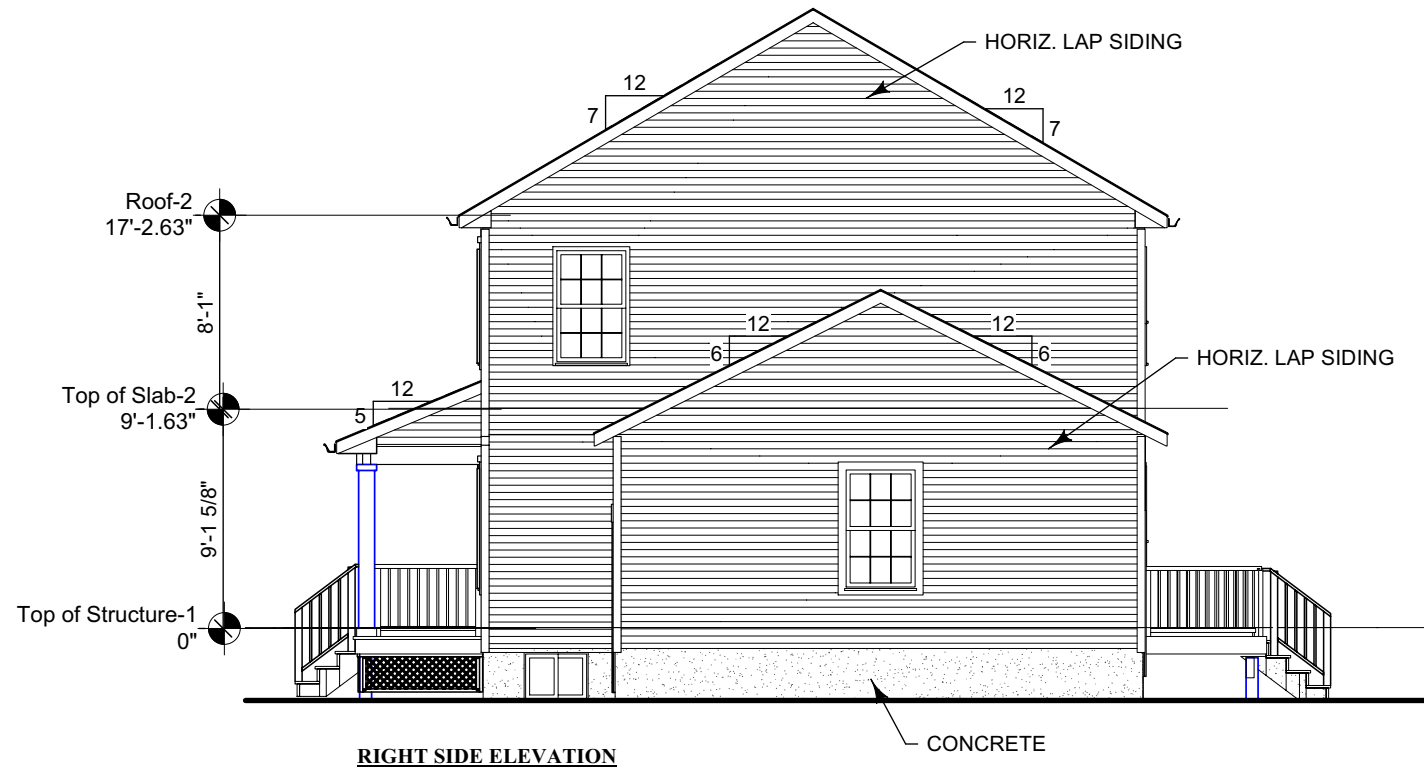

NEW RESIDENCE
208 SOMERSET AVE, EWING, NJ
ELLISDALE