



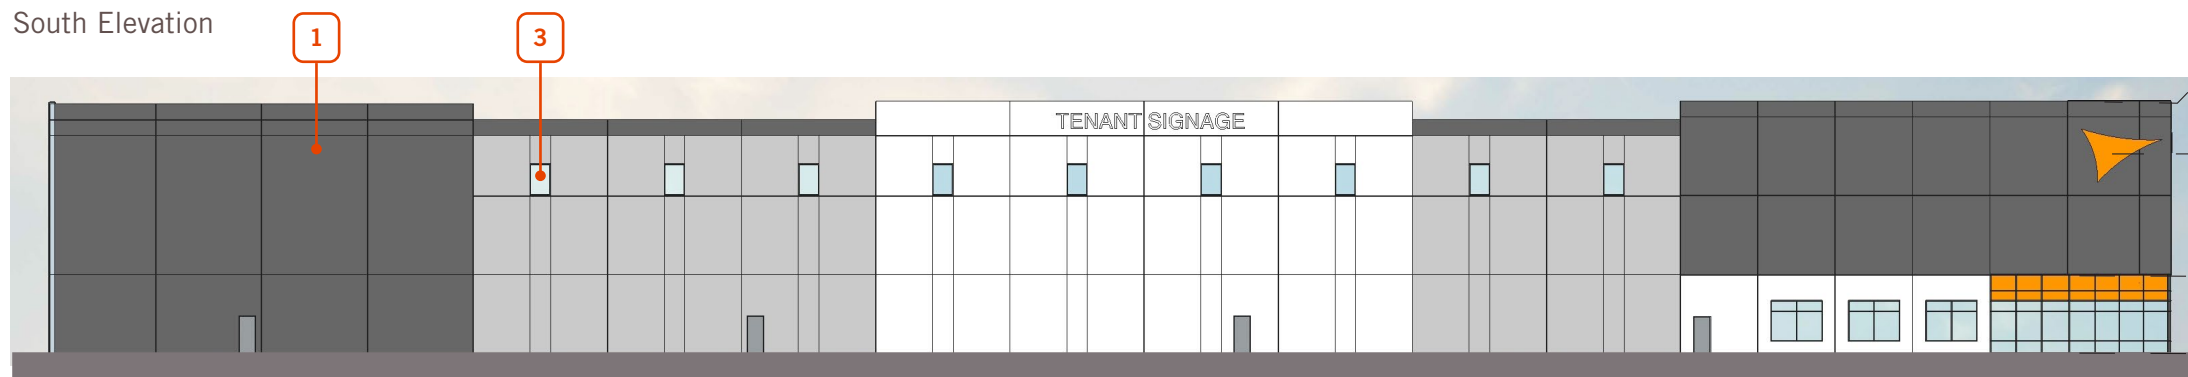


South Elevation



North Elevation

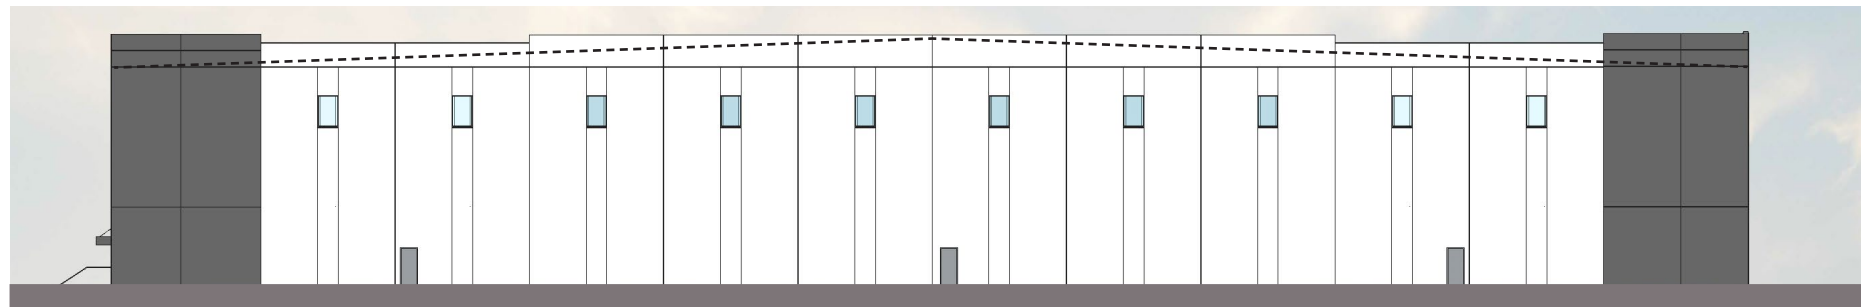

East Elevation

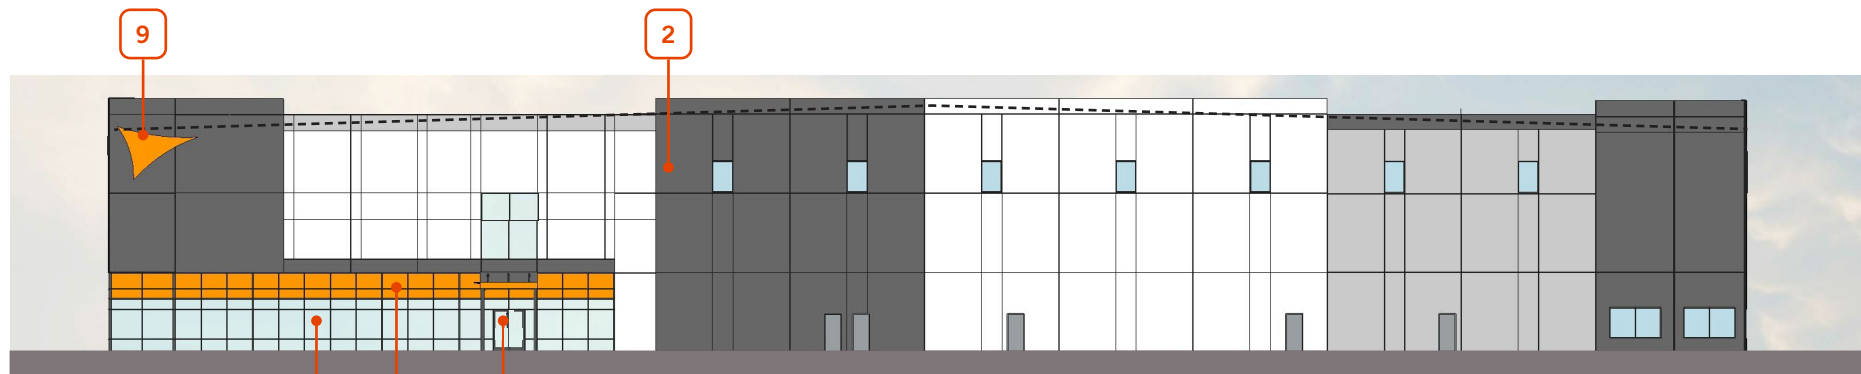

West Elevation

KEYNOTES

- 1** CONCRETE TILT PANEL PAINT
- 2** CONCRETE TILT PANEL W/ FORMLINER PAINT
- 3** INSULATED STOREFRONT GLAZING IN THERMALLY BROKEN ALUMINUM FRAME
DARK OR BLACK ANODIZED ALUMINUM W/ SOLARBAN VISSION GLASS
- 4** DUAL PANE SPANDREL GLASS W/ OPACITY COATING ON 4TH SURFACE
COLOR TO MATCH HERRING PROPERTIES LOGO COLOR
- 5** INSULATED SECTIONAL OVERHEAD DOCK DOOR
PRE-FINISHED
- 6** INSULATED SECTIONAL OVERHEAD DRIVE-IN (GRADE LEVEL) DOOR
PRE-FINISHED
- 7** GALVANIZED STEEL STAIR W/ ADA COMPLIANT GRATING FOR TREADS AND LANDING
GALVANIZED FINISH
- 8** NARROW FRAMED STOREFRONT DOOR(S) W/ TEMPERED INSULATED GLAZING
CLEAR ANODIZED FINISH
- 9** LASER CUT METAL SIGNAGE ON STAND-OFFS
POWDERCOATED TO MATCH HERRING PROPERTIES LOGO COLOR
- 10** KNOCK-OUT PANELS PAINT